

IN CHARGE OF DESIGNED BY CHECKED BY ESTIMATED BY CHECKED BY DRAFTED BY CHECKED BY

A
(SEE NOTE 3)

R11-3a
(60" x 30")

ROAD CLOSED
1500 FEET AHEAD
LOCAL TRAFFIC ONLY

DETOUR

M4-10R
(48" x 18")

B
(SEE NOTE 3)

R11-3b
(60" x 30")

BRIDGE CLOSED
2000 FEET AHEAD
LOCAL TRAFFIC ONLY

DETOUR

M4-10L
(48" x 18")

C

D3-1
(24" x 8")
(36" x 8")
ORANGE & BLACK

Lake St

Cemetery Rd

DETOUR AHEAD

W20-2
(36" x 36")


NOTES:

1. FOR ADDITIONAL INFORMATION, REFER TO NYS DOT STANDARD SHEET 619-66.
2. COVER ANY CONFLICTING SIGNS.
3. R11-3 SIGNS SHALL BE INSTALLED ON THEIR OWN SIGN STANDS AT 5' MOUNTING HEIGHT, AND PLACED BEHIND THE TYPE III BARRICADE, (SIGN CAN BE LOCATED AT EDGE OF TRAVELED WAY).

LEGEND:

- SIGNS (NMUTCD), PAYMENT UNDER ITEM 619.01
- TYPE III CONSTRUCTION BARRICADE, WITH LIGHTING, ITEM 619.04
- DETOUR ROUTE

PREPARED BY: BARTON & LOGUIDICE, D.P.C.

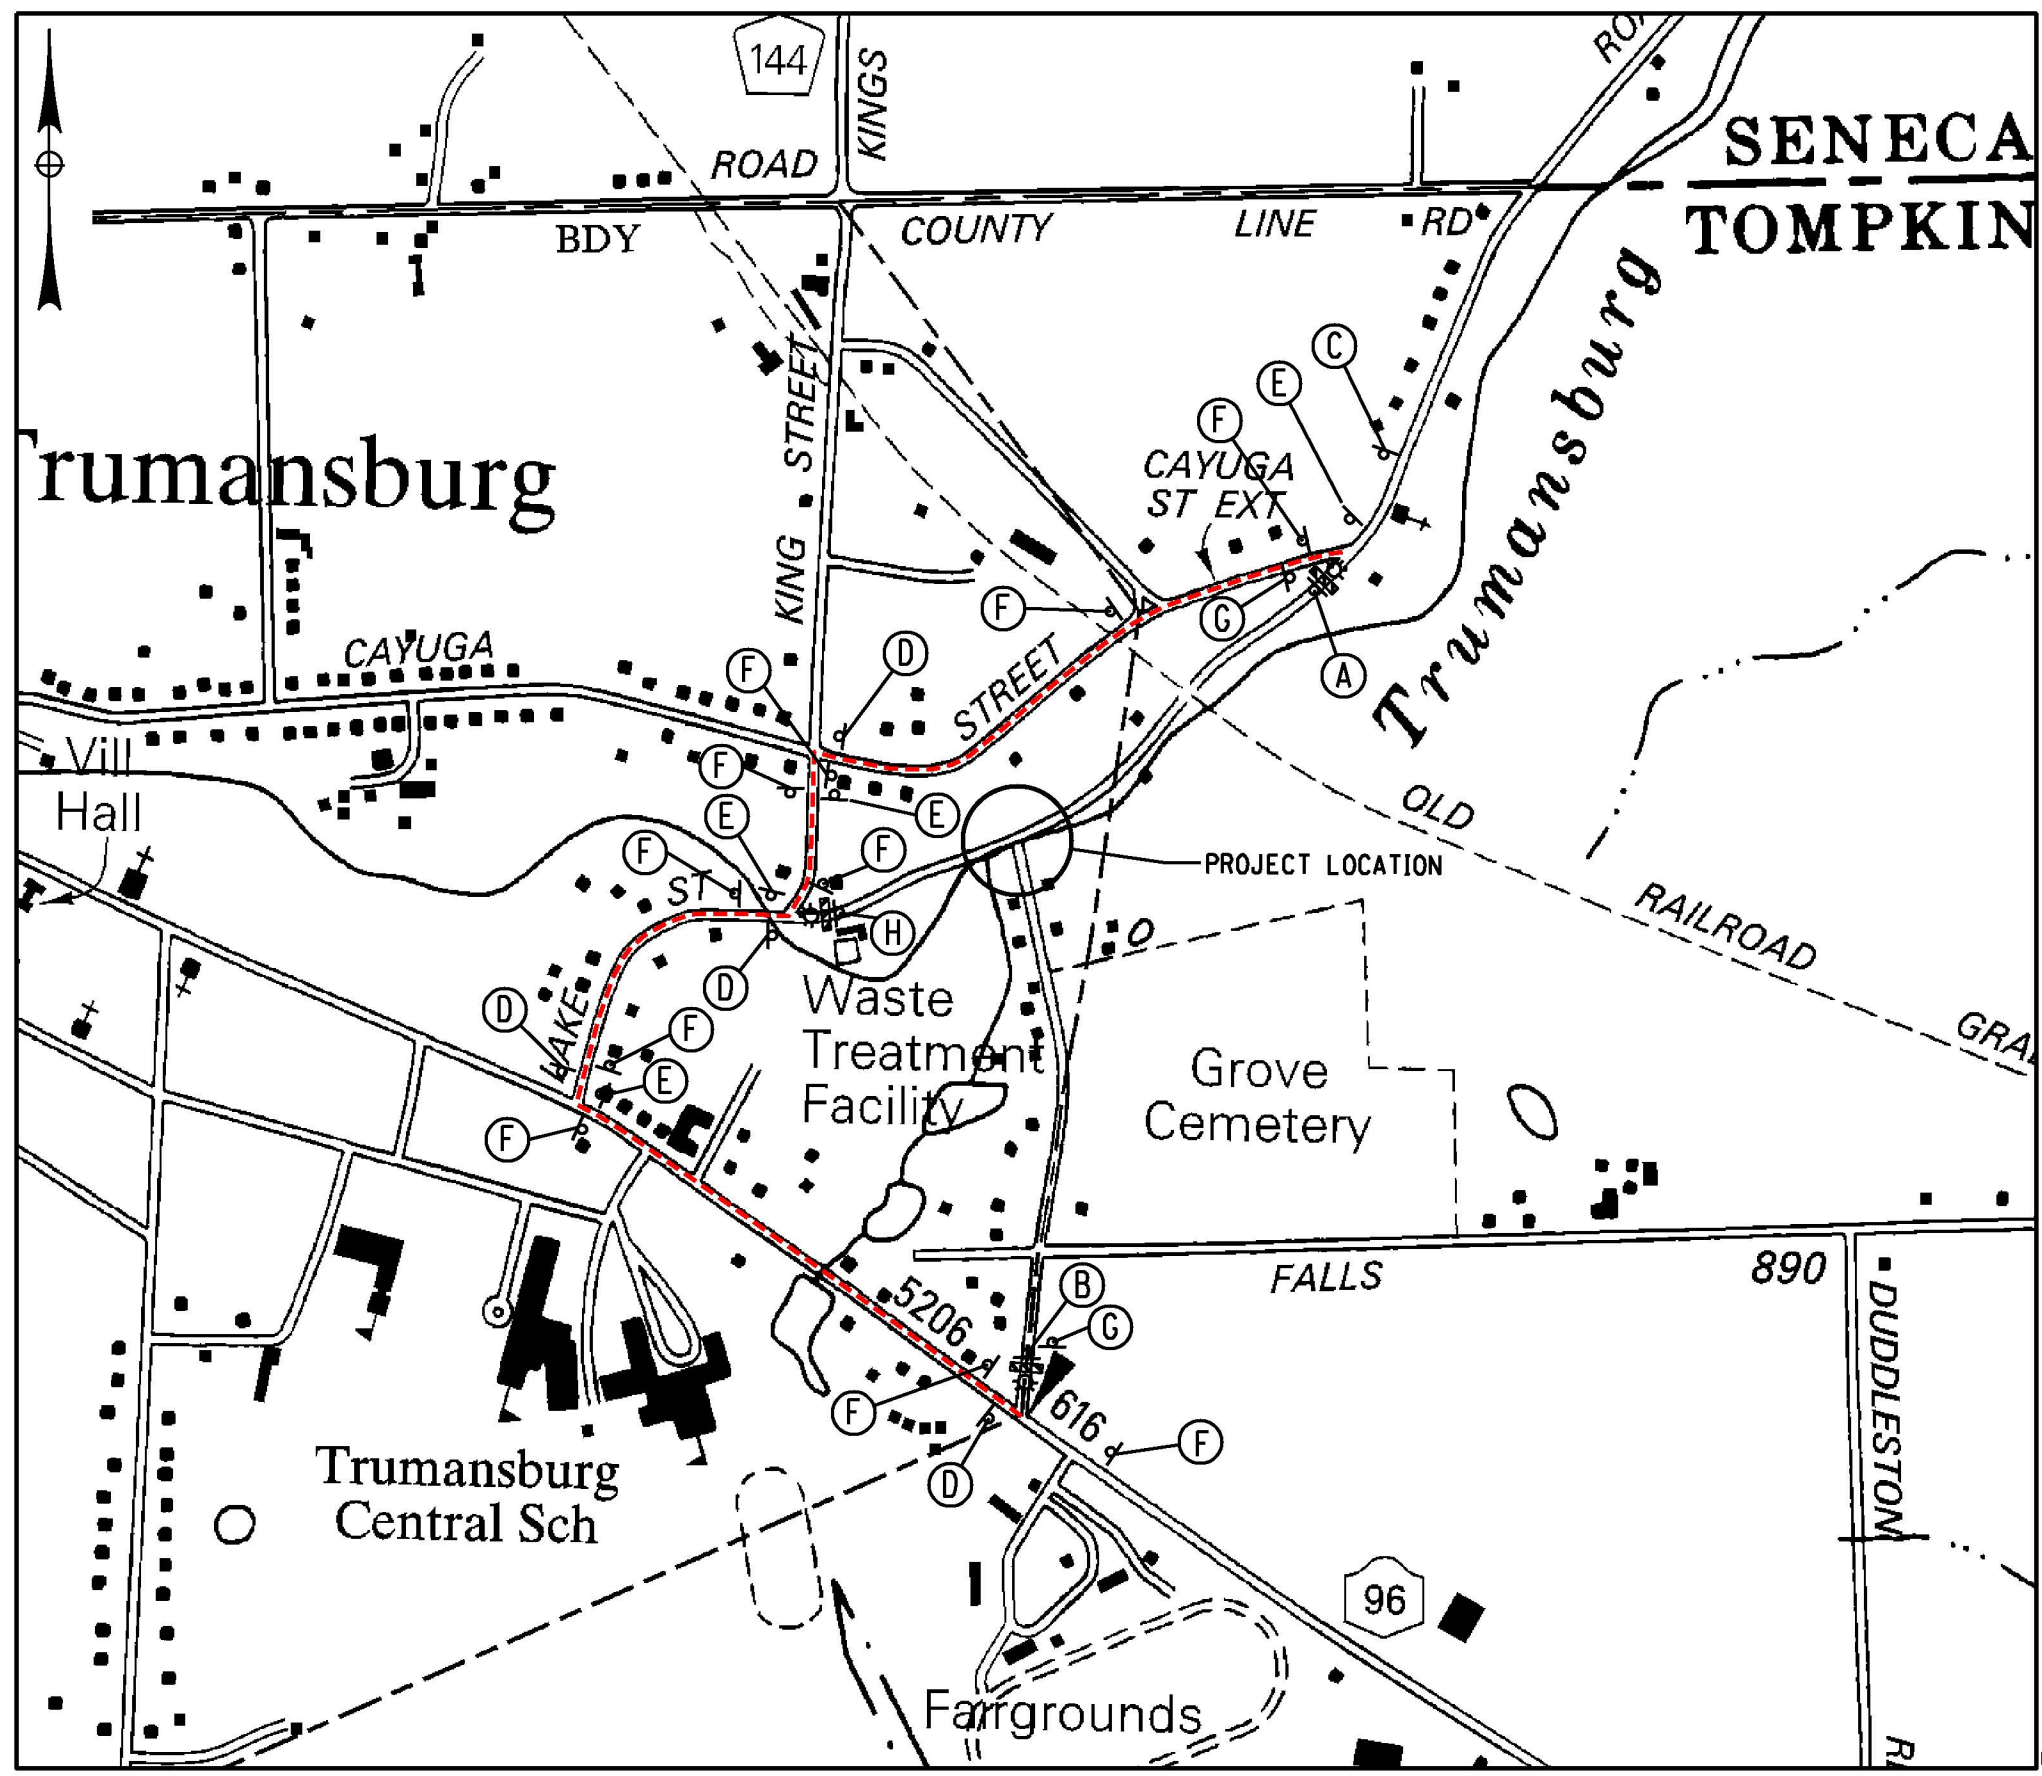

D

D3-1
(24" x 8")
(36" x 8")
ORANGE & BLACK

Lake St

Cemetery Rd

DETOUR

M4-9L
(30" x 24")

E

D3-1
(24" x 8")
(36" x 8")
ORANGE & BLACK

Lake St

Cemetery Rd

DETOUR

M4-9R
(30" x 24")

F

D3-1
(24" x 8")
(36" x 8")
ORANGE & BLACK

Lake St

Cemetery Rd

DETOUR

M4-9
(30" x 24")

G

D3-1
(24" x 8")
(36" x 8")
ORANGE & BLACK

Lake St

Cemetery Rd

END DETOUR

M4-8a
(24" x 18")

H
(SEE NOTE 3)

R11-3a
(60" x 30")

ROAD CLOSED
500 FEET AHEAD
LOCAL TRAFFIC ONLY

DETOUR

M4-10L
(48" x 18")

12
35

NO DATE BY REVISION

TOWN OF ULISES

Barton & Loguidice

UNAUTHORIZED ALTERATION OR ADDITION TO THIS DRAWING IS A VIOLATION OF THE NEW YORK STATE EDUCATION LAW ARTICLE 145 SECTION 7209

CEMETERY ROAD OVER TRUMANSBURG CREEK

TOWN OF ULISES

TOMPKINS COUNTY

PIN 3756.59

BIN 3210360

WORK ZONE TRAFFIC CONTROL DETOUR PLAN

SCALE: NTS

DATE ISSUED: 12 / 2020

DRAWING WZTC-3